




South Elevation
1 : 50

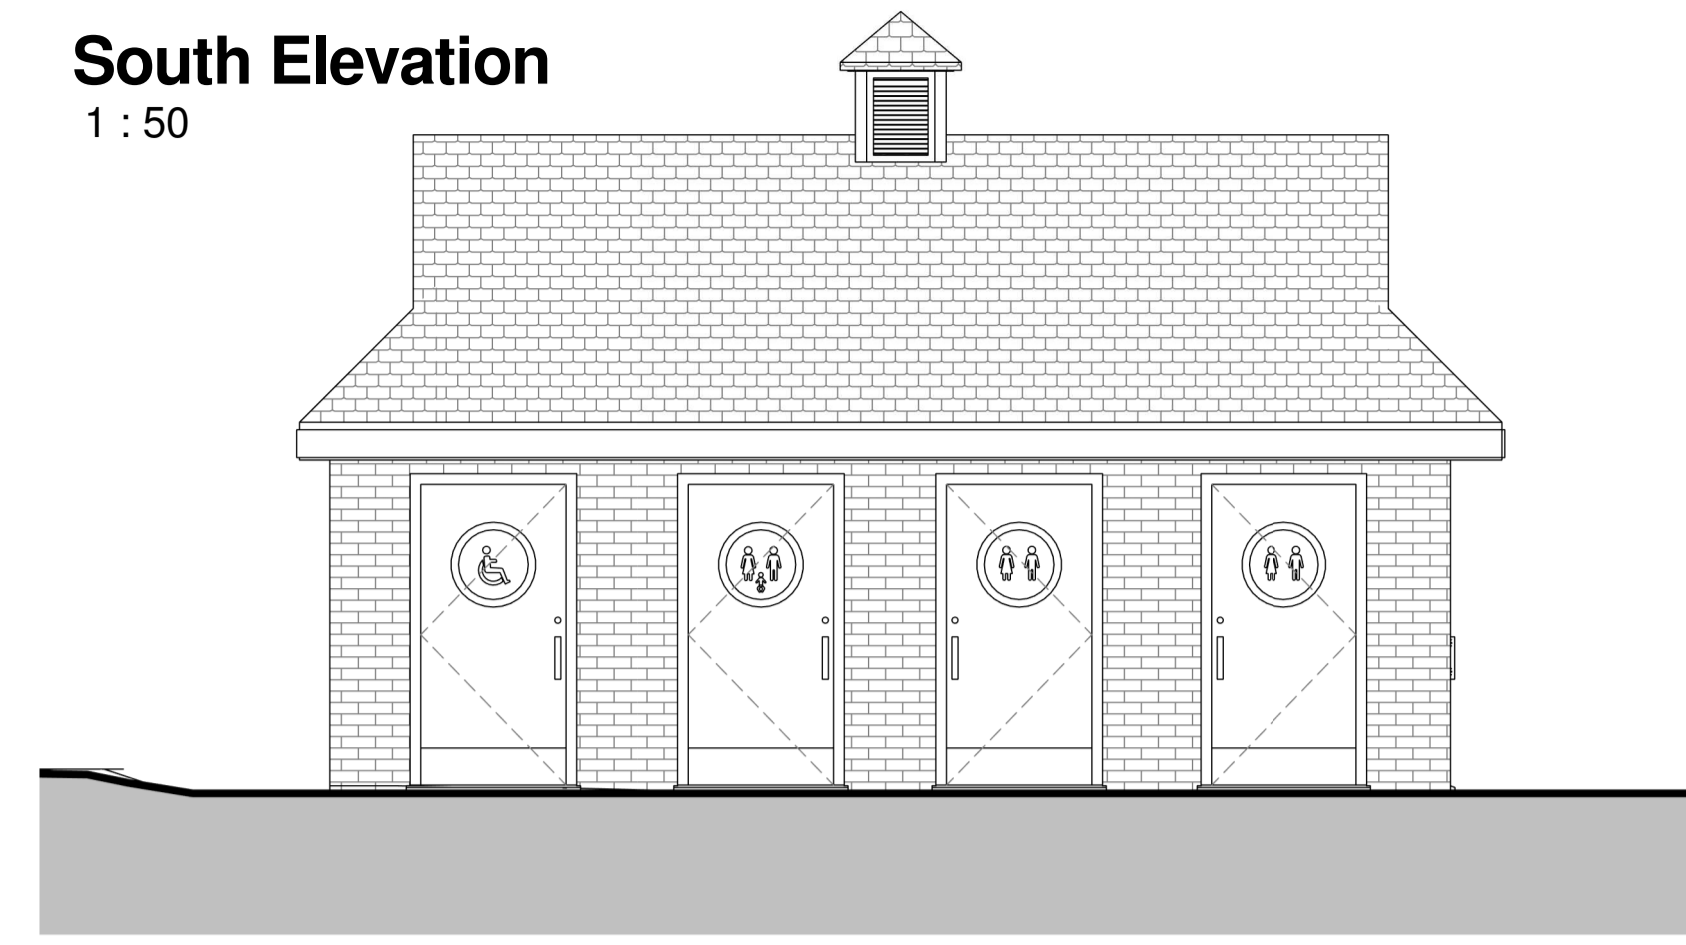


West Elevation
1 : 50

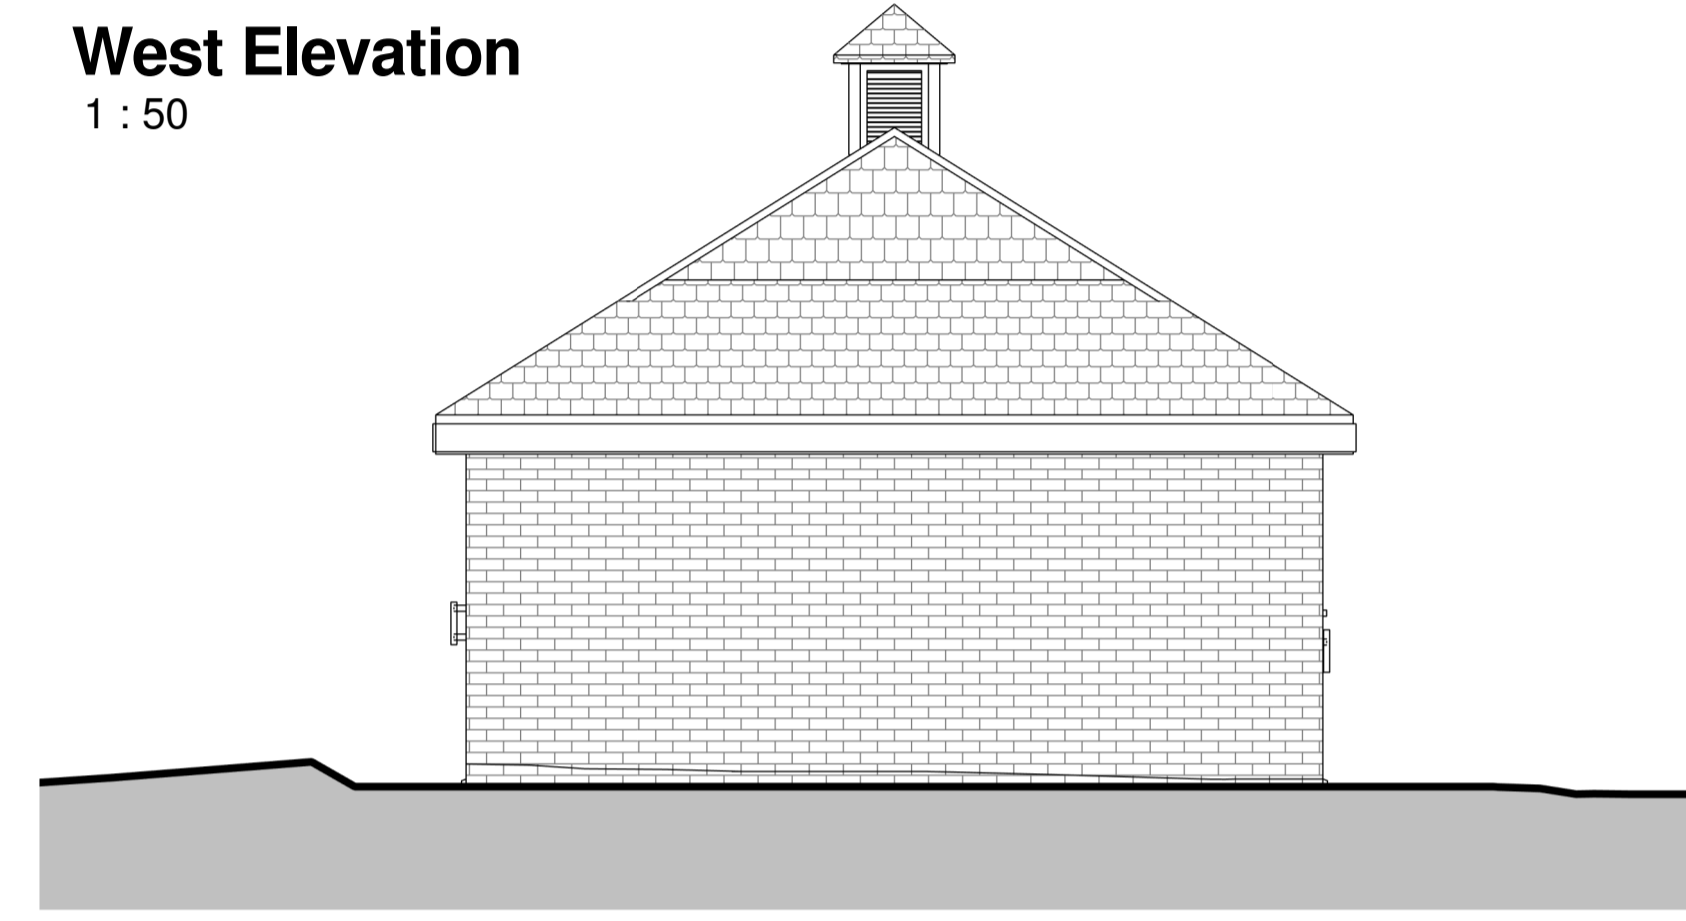

North Elevation
1 : 50

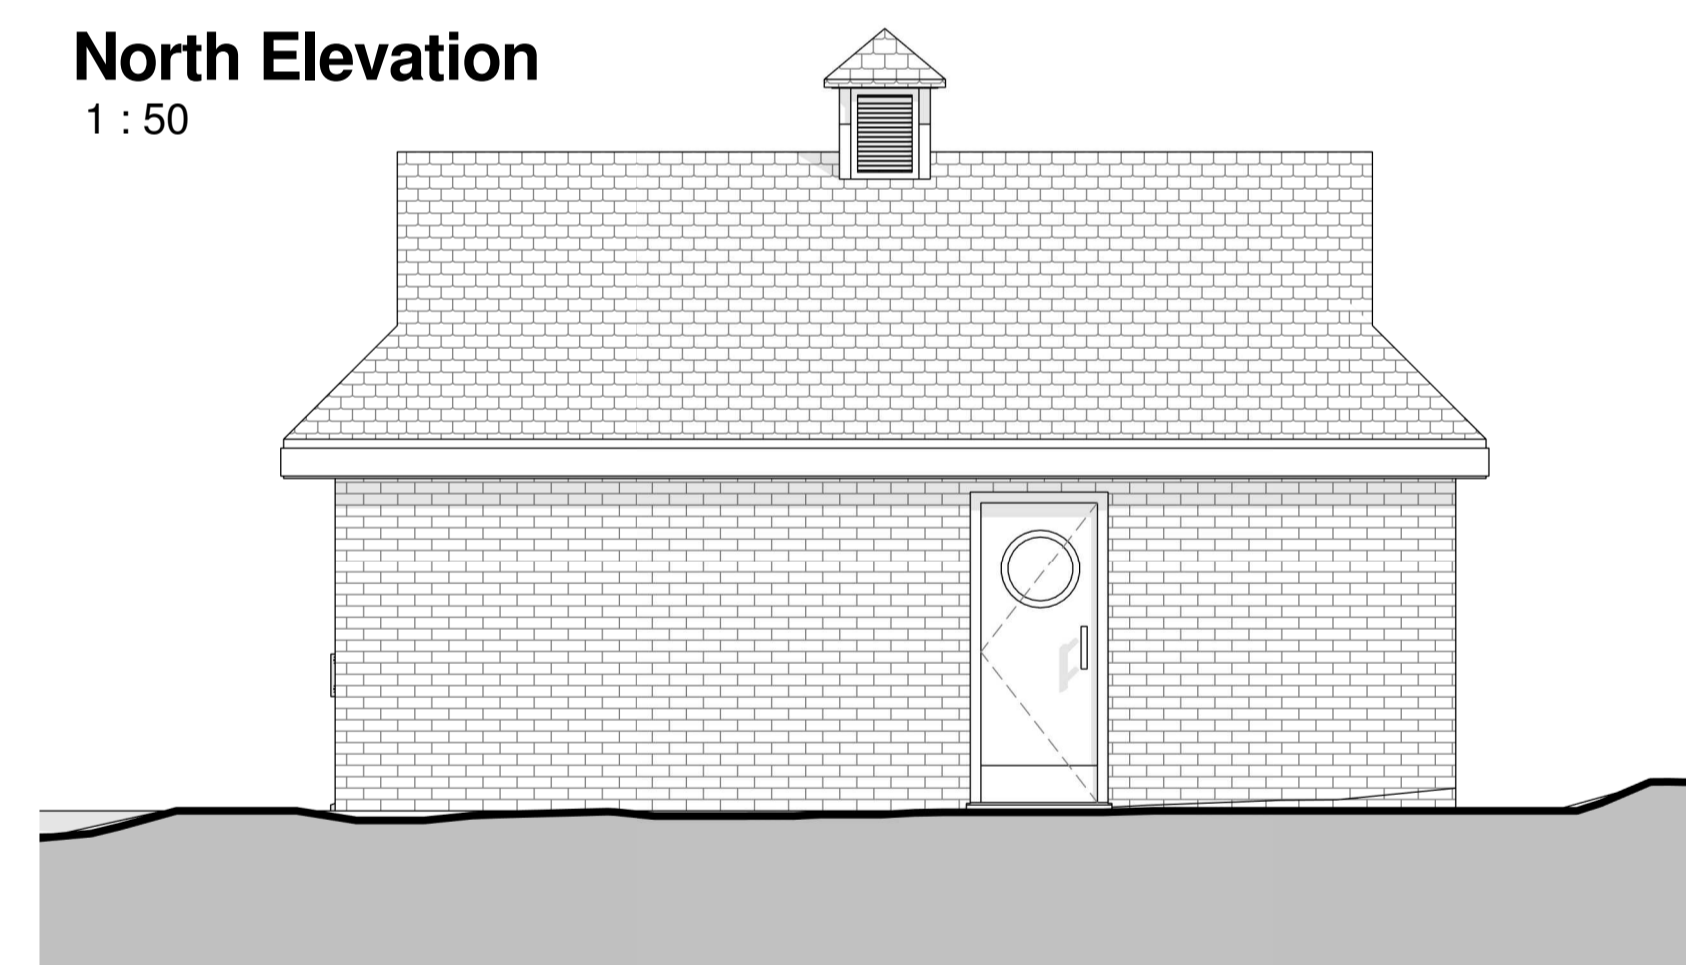

East Elevation
1 : 50

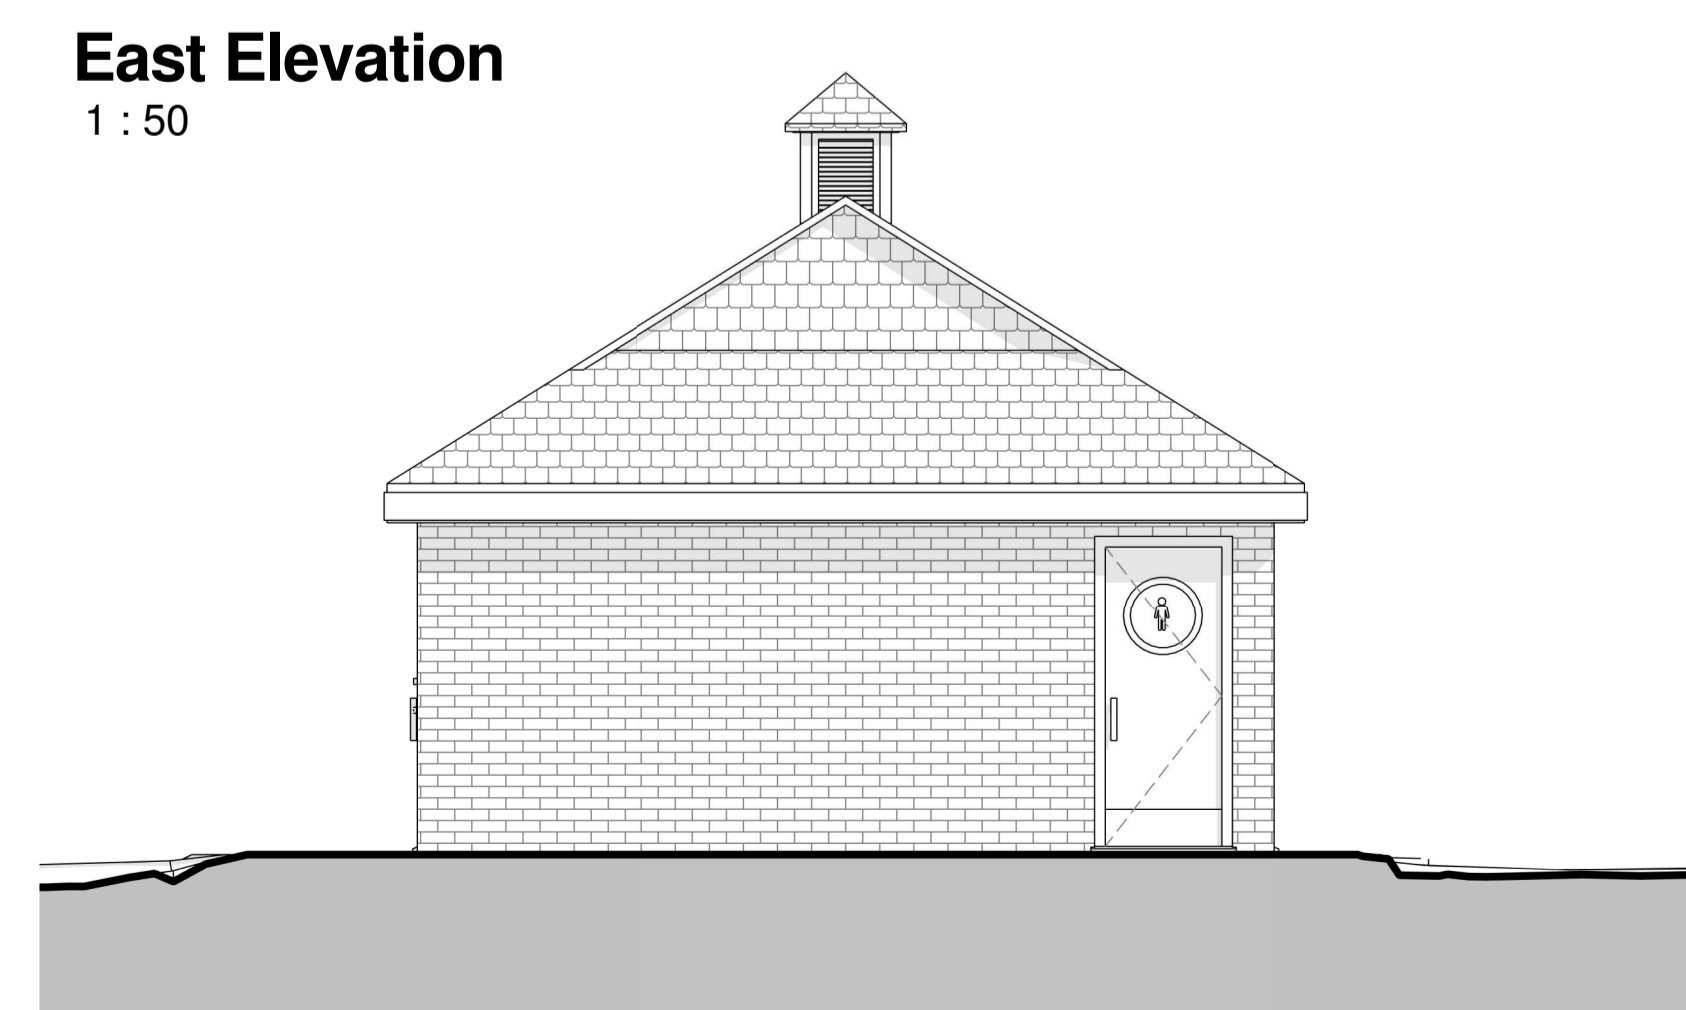

NOTES.
DO NOT SCALE OFF THIS DRAWING
CHECK ALL DIMENSIONS ON SITE BEFORE ANY WORK IS COMMENCED.
ALL GOODS MATERIALS AND WORKMANSHIP MUST CONFORM WITH CURRENT BUILDING REGULATIONS, BRITISH STANDARDS AND CODES OF PRACTICE.
COPYRIGHT OF THIS DRAWING IS RETAINED BY GOULD AND COMPANY AND MUST NOT BE REPRODUCED WITHOUT WRITTEN CONSENT.

REV.	DATE.	BY.	AMENDMENT.

2 Lucastes Mews, Paddockhall Road,
Haywards Heath, West Sussex, RH16 1HE
Tel: (01444) 452604
e-mail: hh@gouldco.co.uk

Hamilton House, Mabledon Place,
London, WC1H 9BB
Tel: (020) 7121 3310
e-mail: lon@gouldco.co.uk
www.gouldco.co.uk

CLIENT:
Lindfield Parish Council

PROJECT:
Public Conveniences
Backwoods Lane
Lindfield
Haywards Heath

DRAWING:
Floor Plans and Elevations - As Proposed

DATE: 31/05/18	SCALE AT A1: 1 : 50	DRAWN BY: SM
		CHECKED BY: GB

DRAWING NO.
H3739.1.111